


SECTION

SCALE: 1" = 1'-0"




F I R E R O C K
BUILDING MATERIALS

**LITEROCK
FIREPLACE
CONSTRUCTION SCENARIOS**

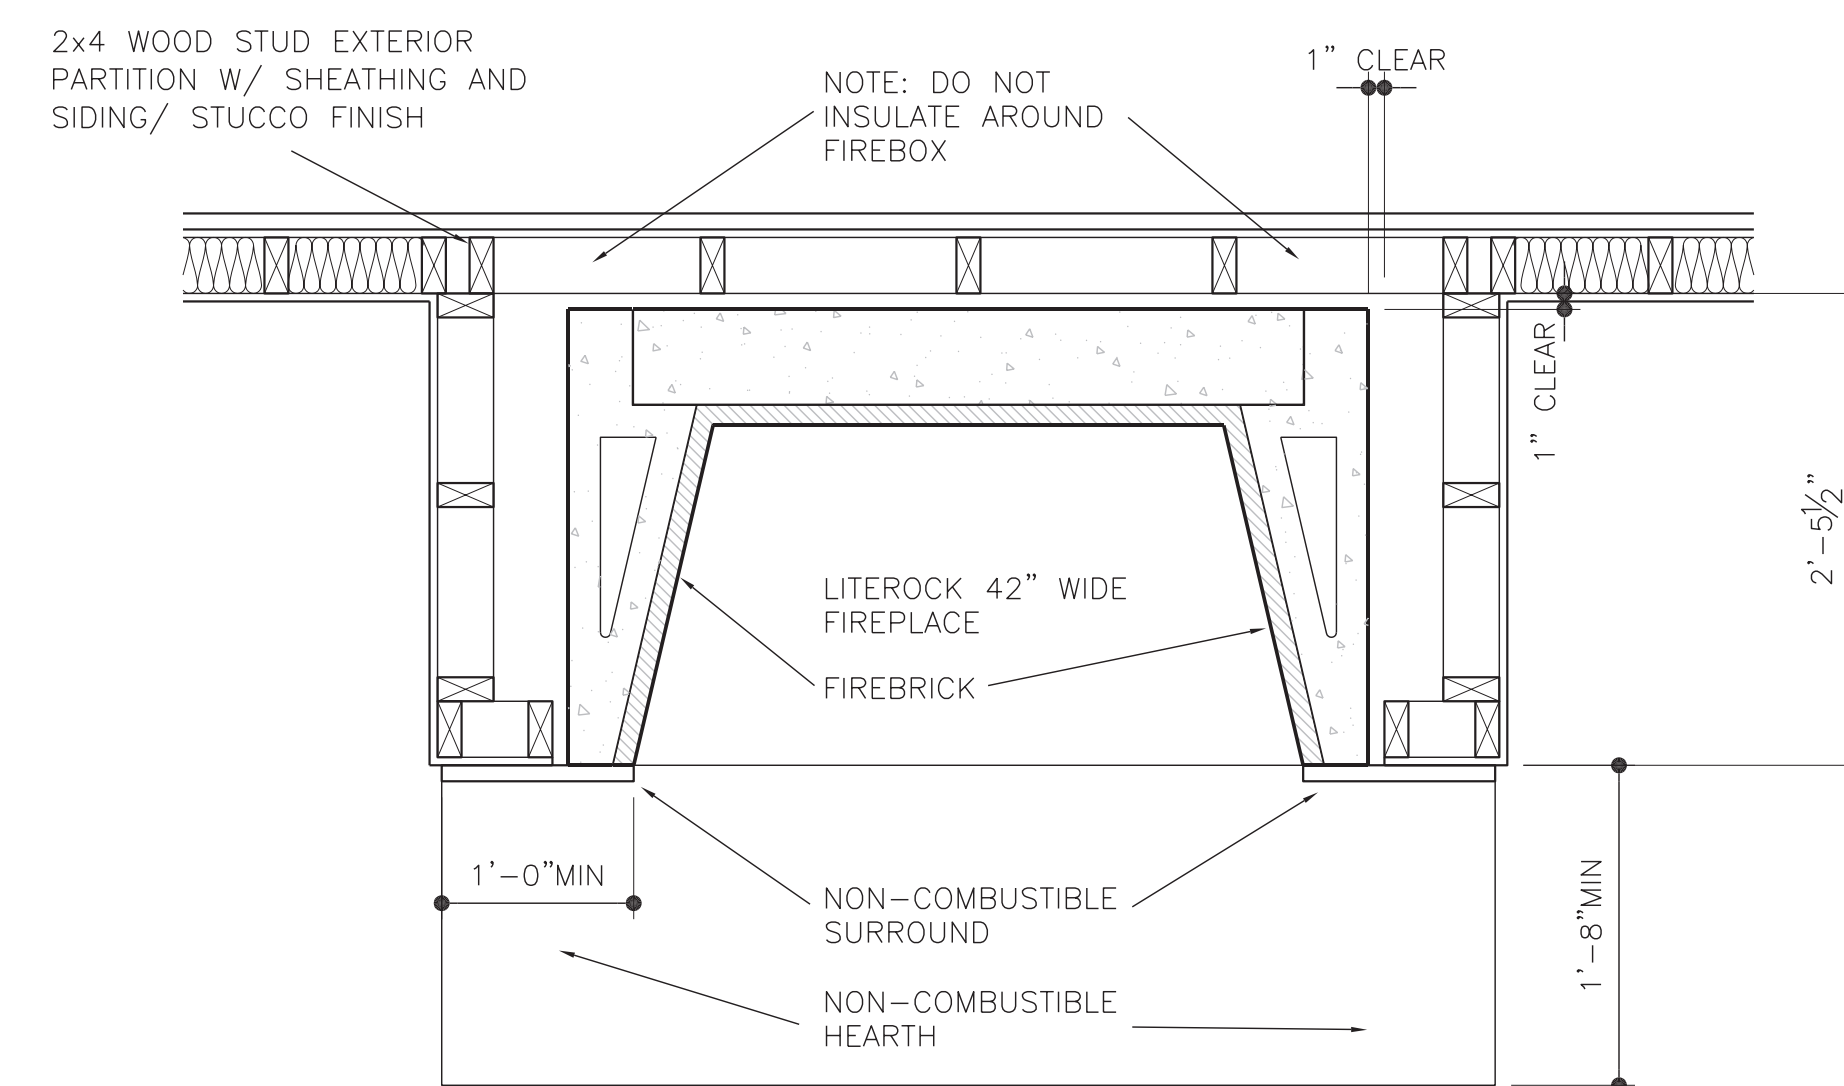

**PLAN SECTION-
"INBOARD" FIREPLACE**

SCALE: 1" = 1'-0"

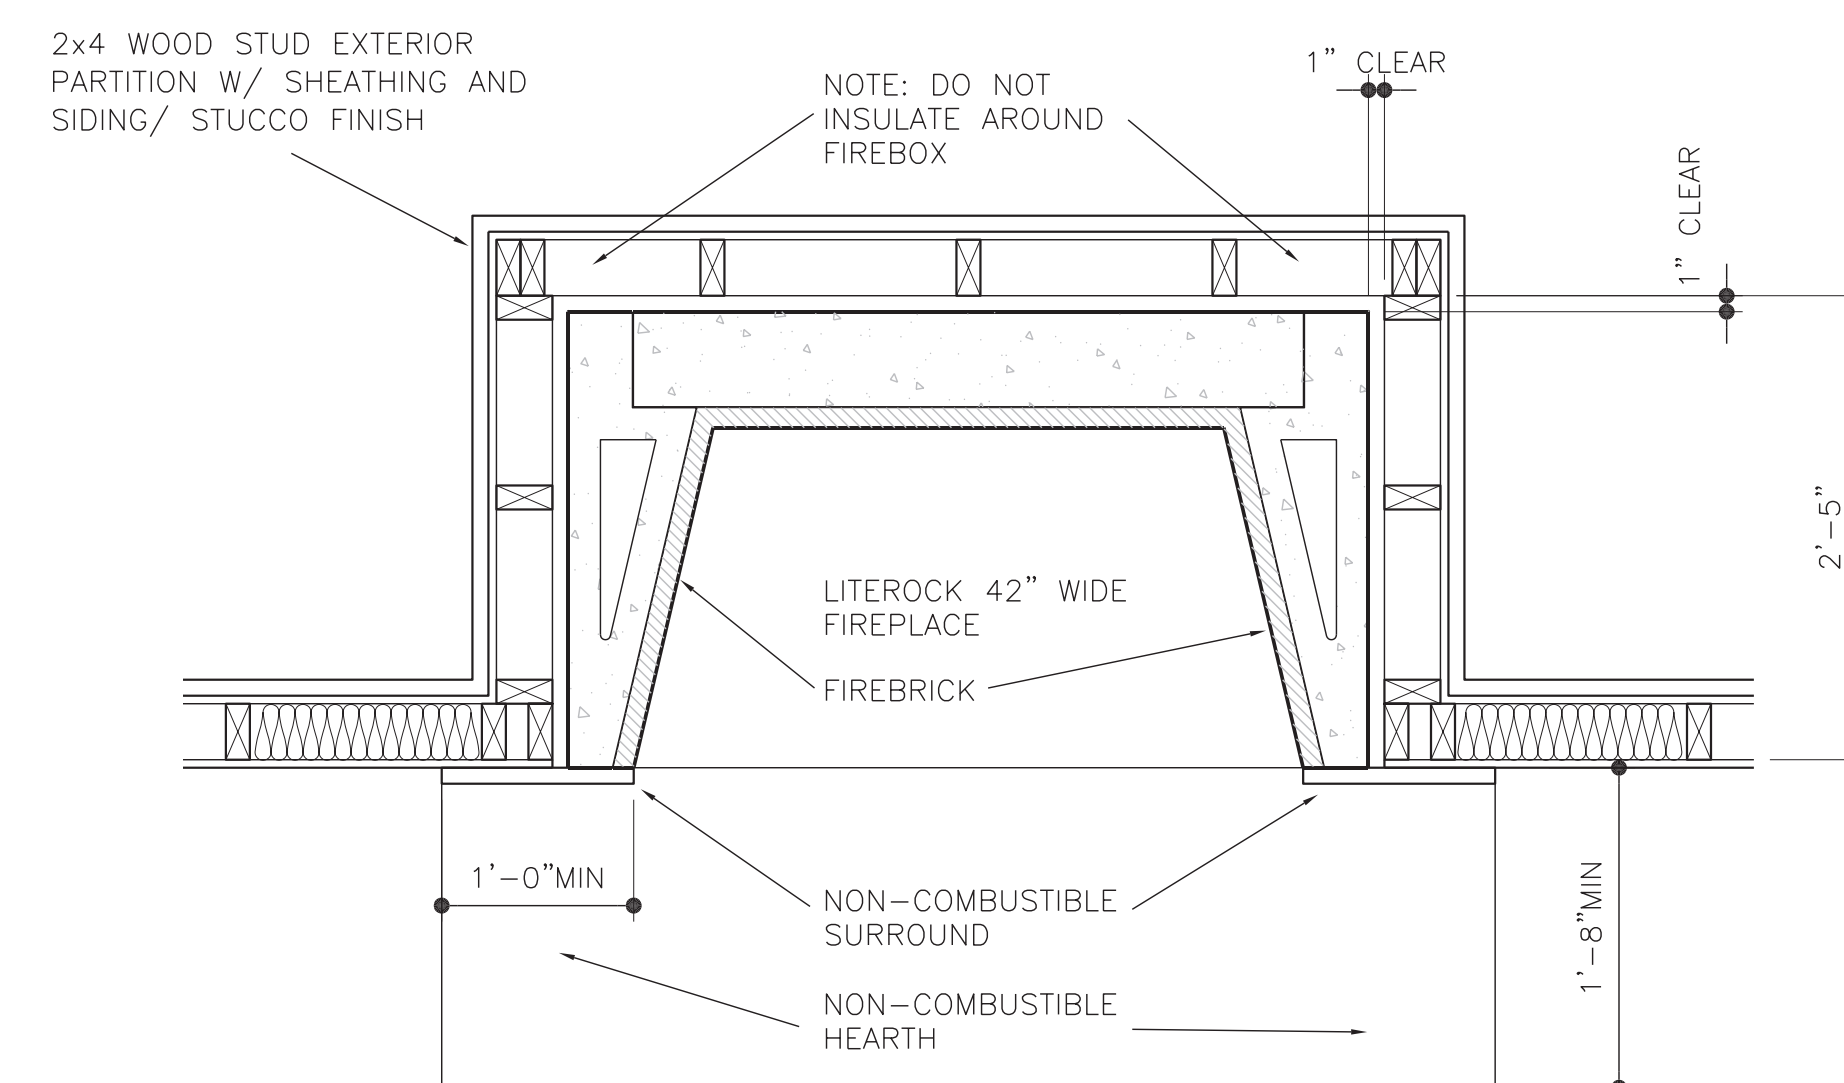

**PLAN SECTION-
"OUTBOARD" FIREPLACE**

SCALE: 1" = 1'-0"

RELEASE DATE **03/18/09**

SCALE **1" = 1'-0"**

SHEET

LR-S1